




Front Elevation Scale 1/4" = 1'0"

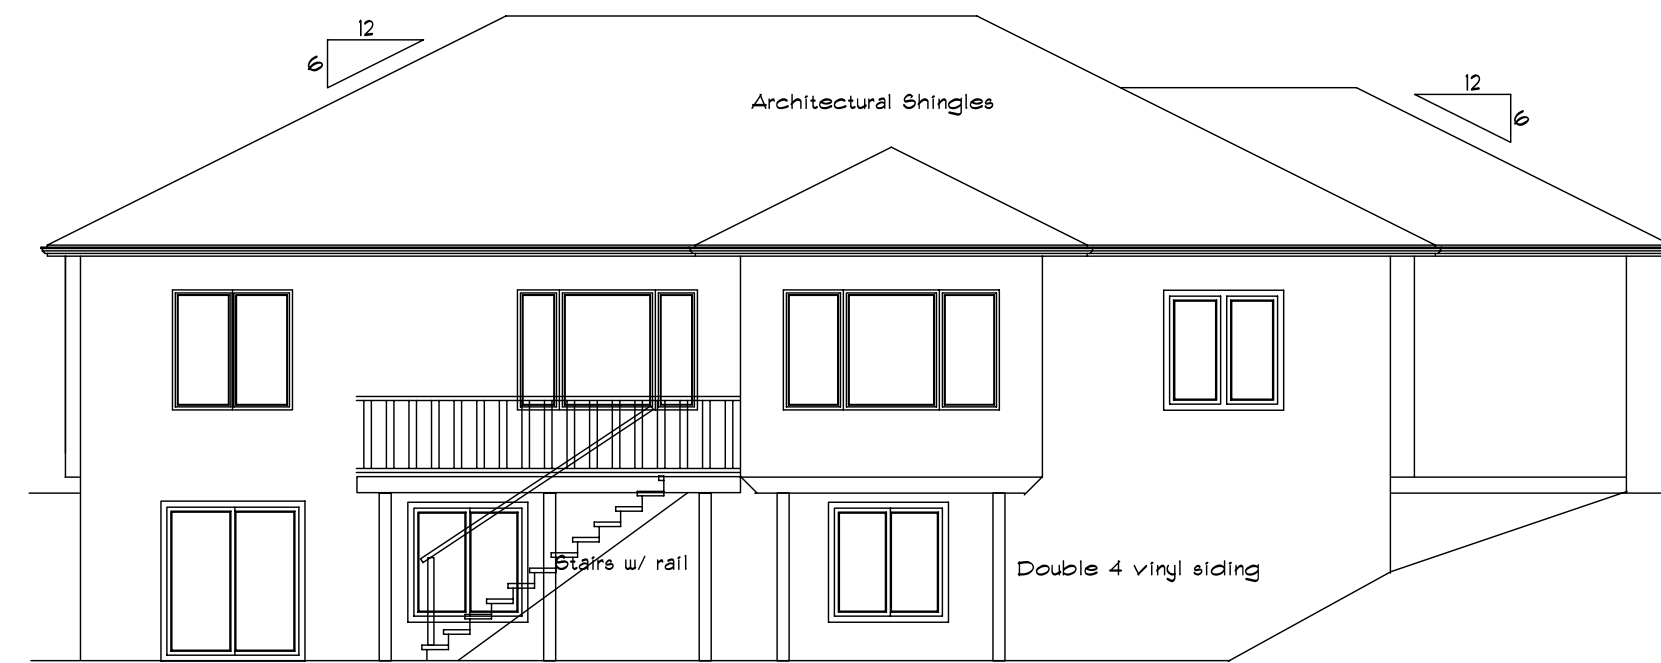

Rear Elevation Scale 1/8" = 1'0"

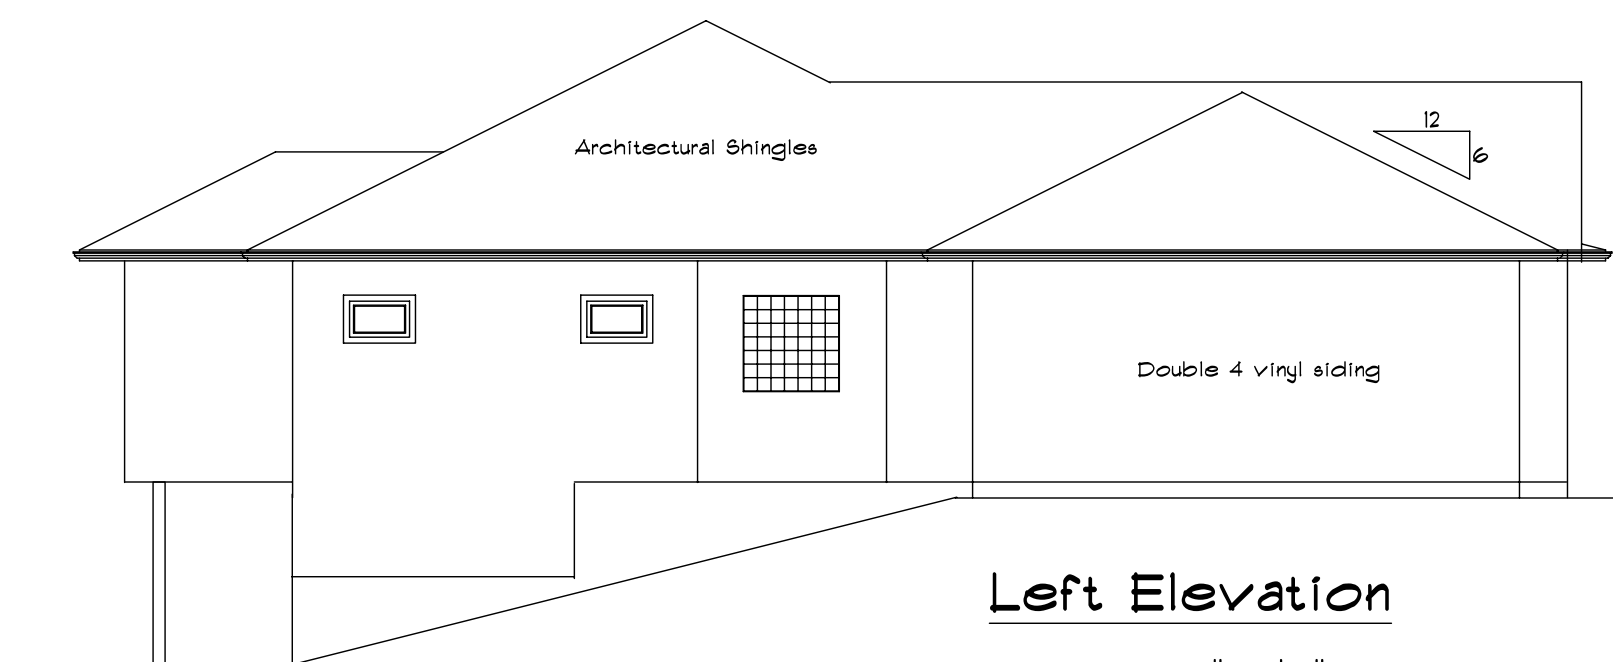

Left Elevation
Scale 1/8" = 1'0"

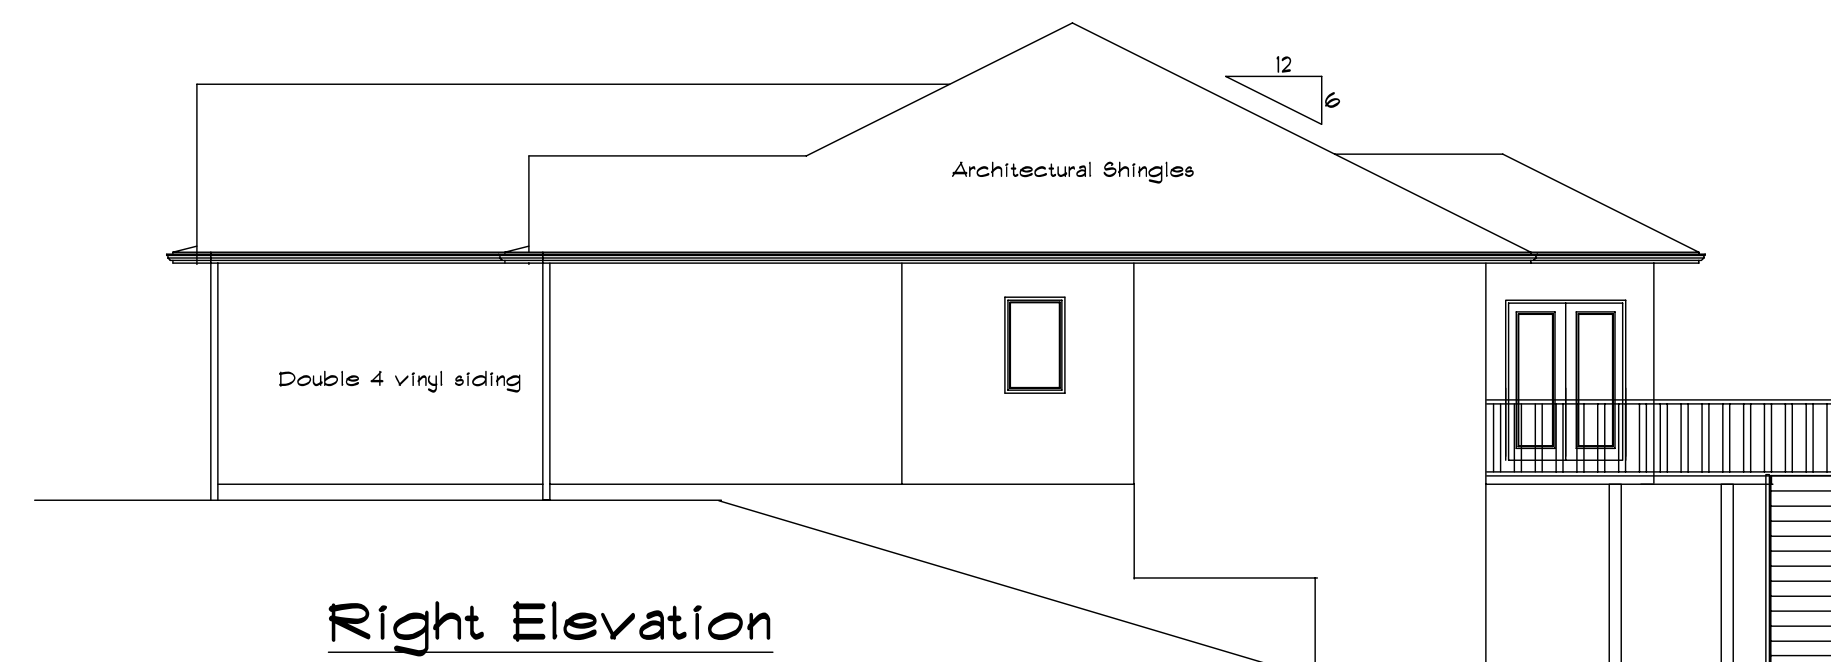

Right Elevation
Scale 1/8" = 1'0"

9'-0"

BID SET

Drawn By: BJO
Date: 3/1/07

Address: Marion, IA

Stonegate Custom Homes, Inc.
Barrinton Plan

PAGE: 1
Elevations