






Front Elevation
Scale 1/4" = 1'0"

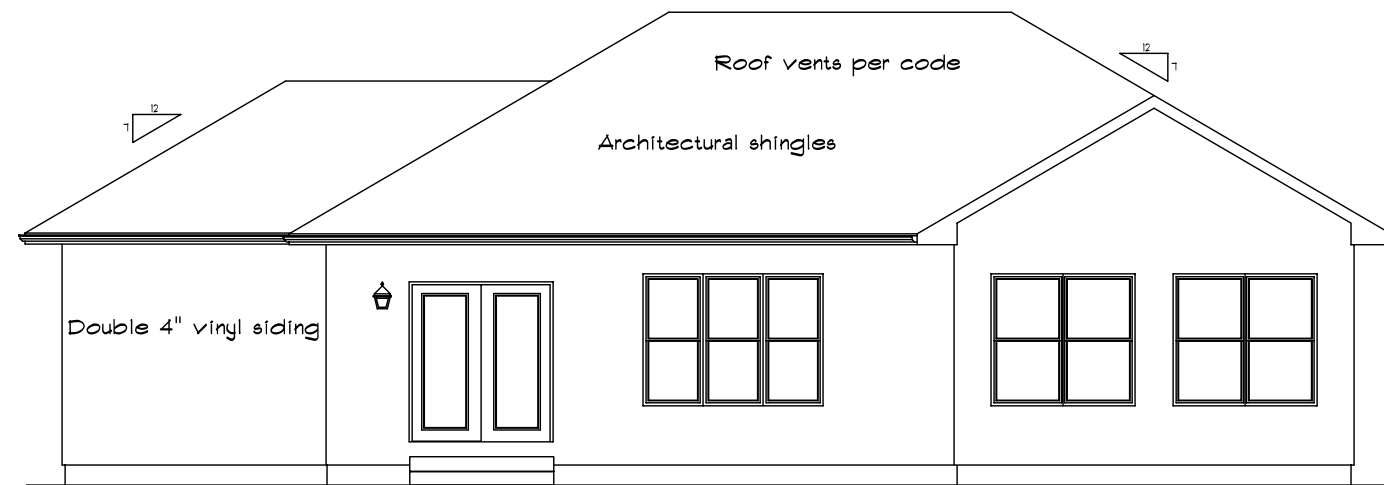

Rear Elevation
Scale 1/8" = 1'0"

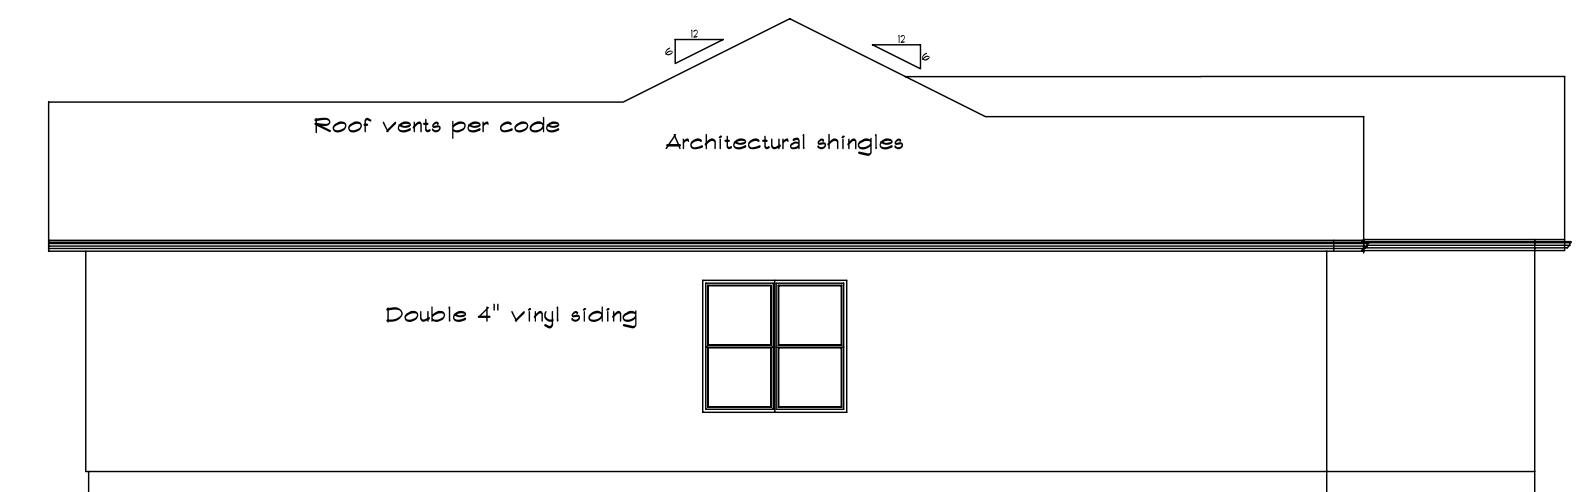

Left Elevation
Scale 1/8" = 1'0"

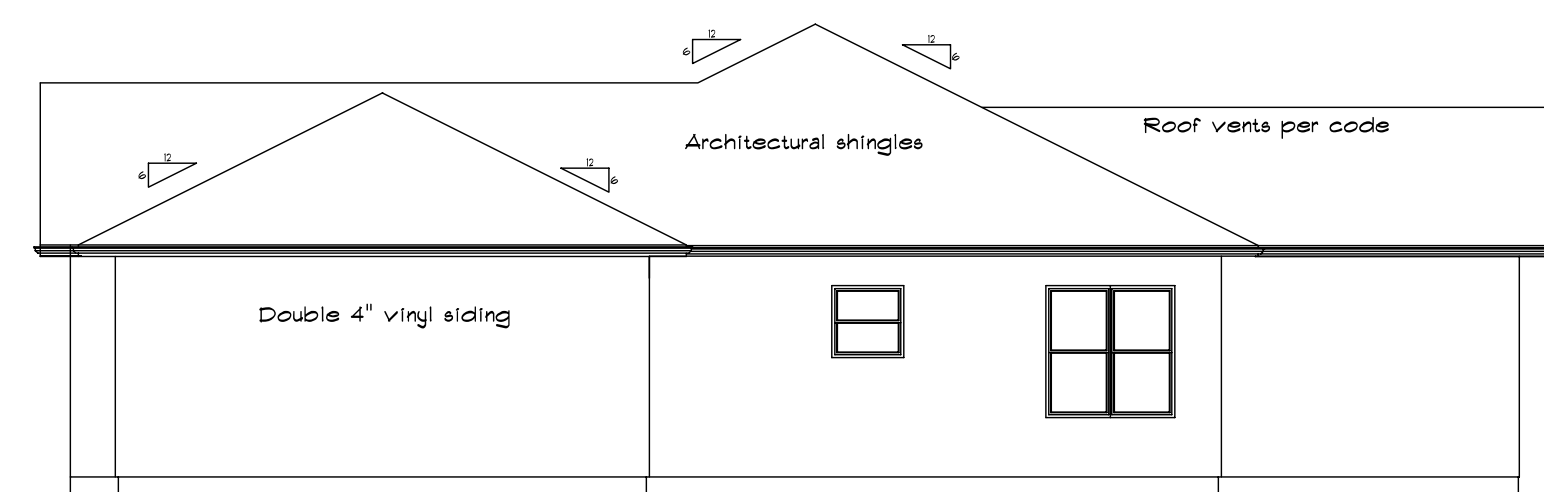

Right Elevation
Scale 1/8" = 1'0"