





Front Elevation

Scale: 1/4" = 1'-0"

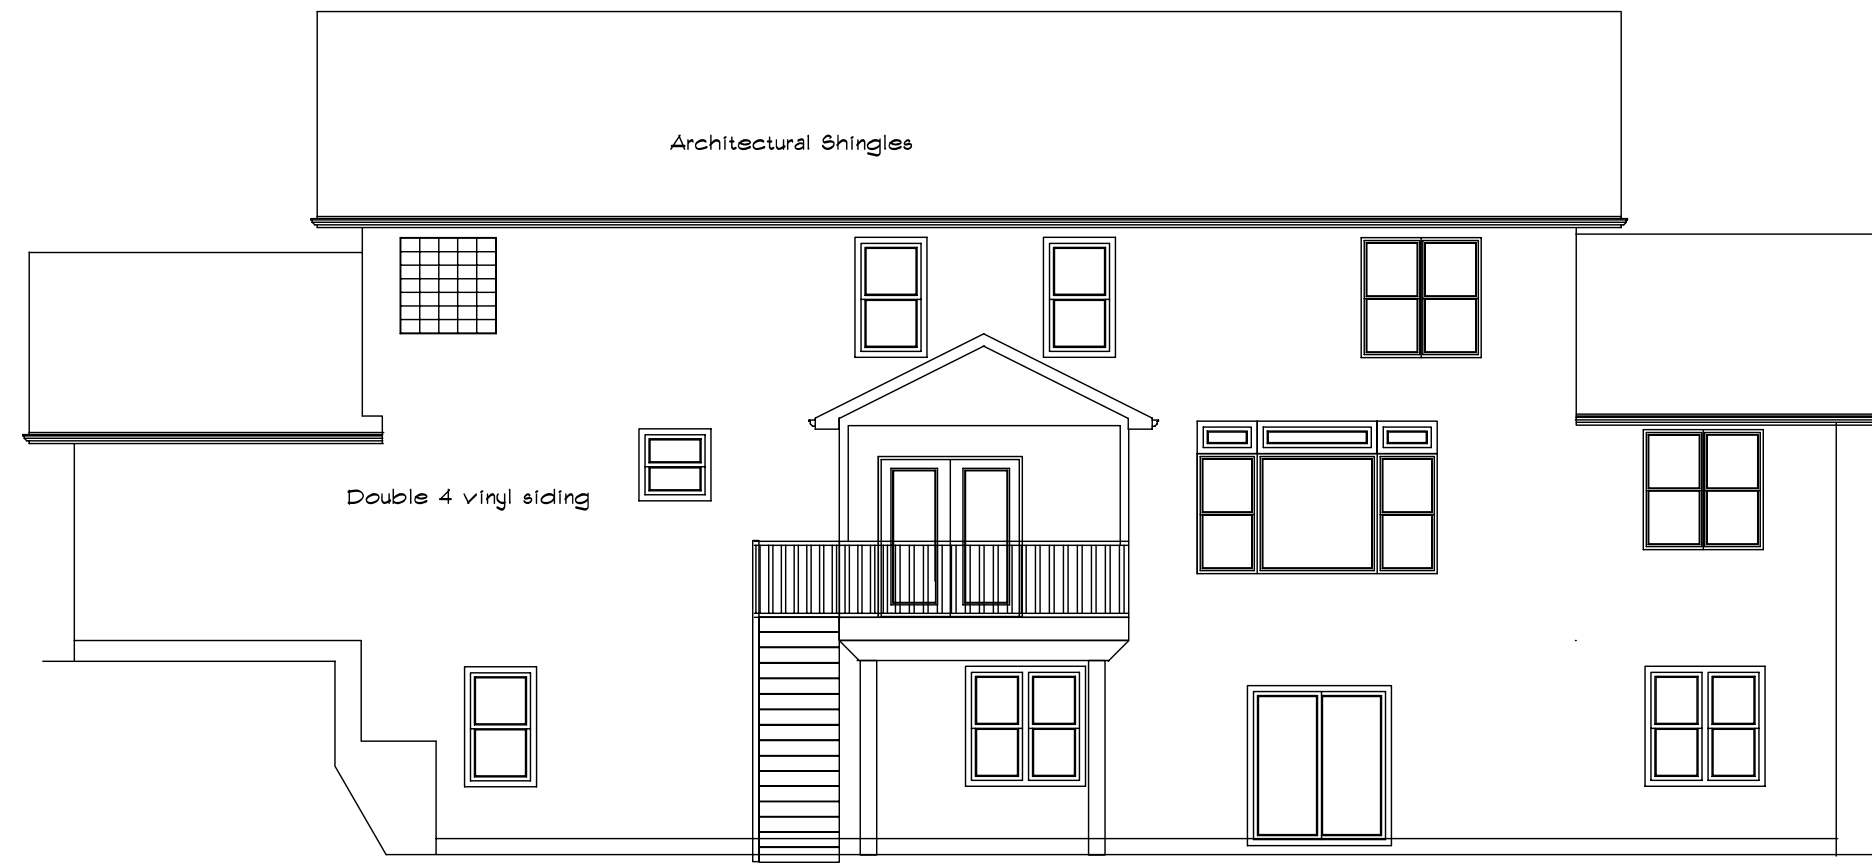


Rear Elevation

Scale: 1/8" = 1'-0"

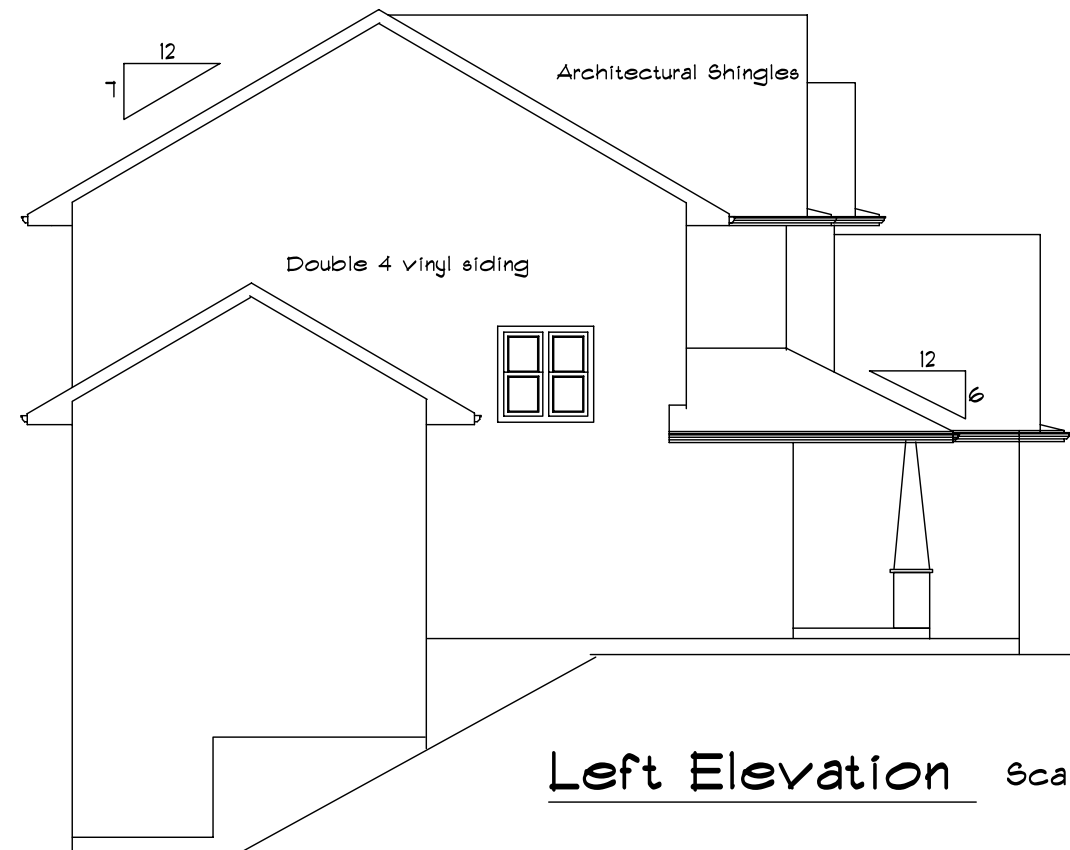

Left Elevation

Scale: 1/8" = 1'-0"

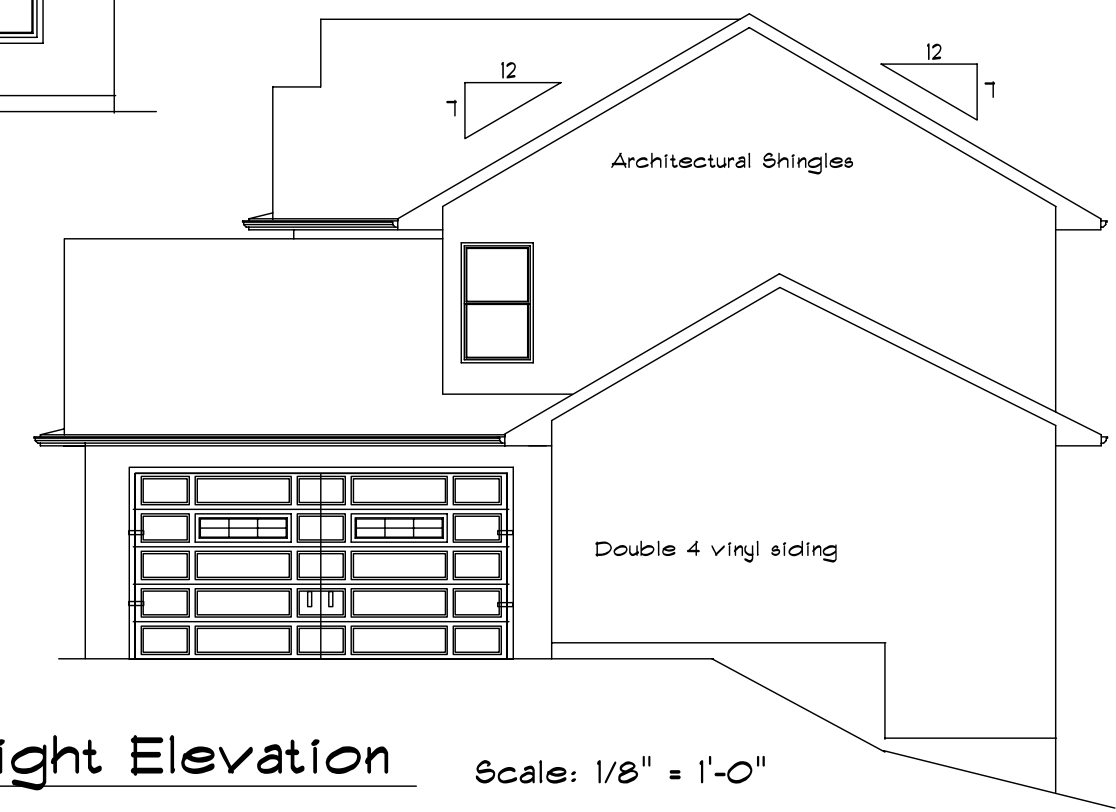

Right Elevation

Scale: 1/8" = 1'-0"

Bid Set

Drawn By: BJO
Date: 1/10/08

Address: 2419 Muddy Creek Ln
Coralville, IA

Stonegate Custom Homes
Breckenridge Plan

PAGE: 1
Elevations