






Front Elevation Scale: 1/4" = 1'-0"

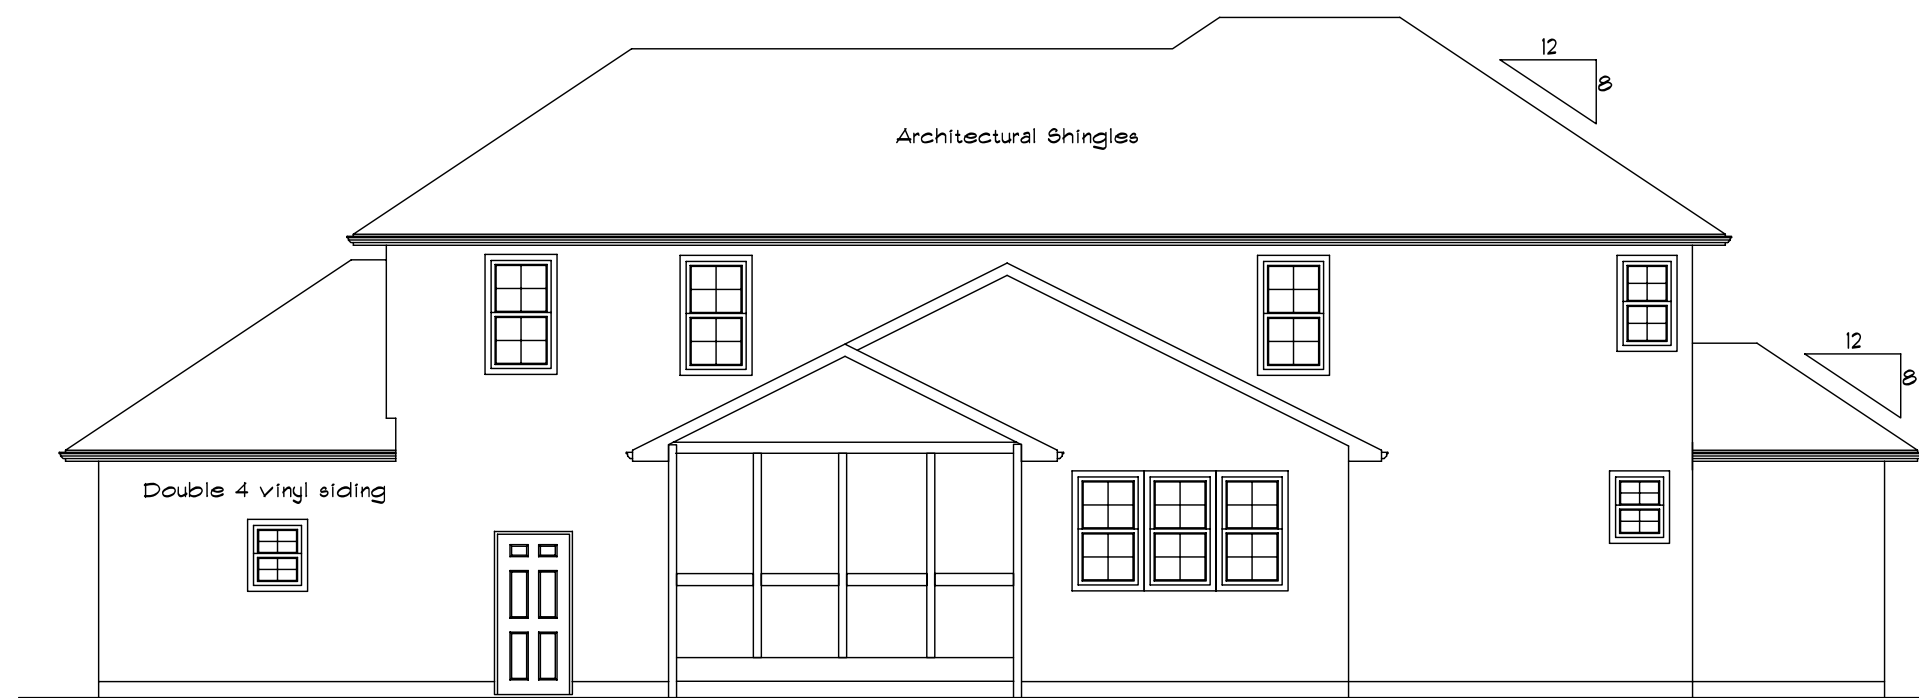

Rear Elevation Scale: 1/8" = 1'-0"

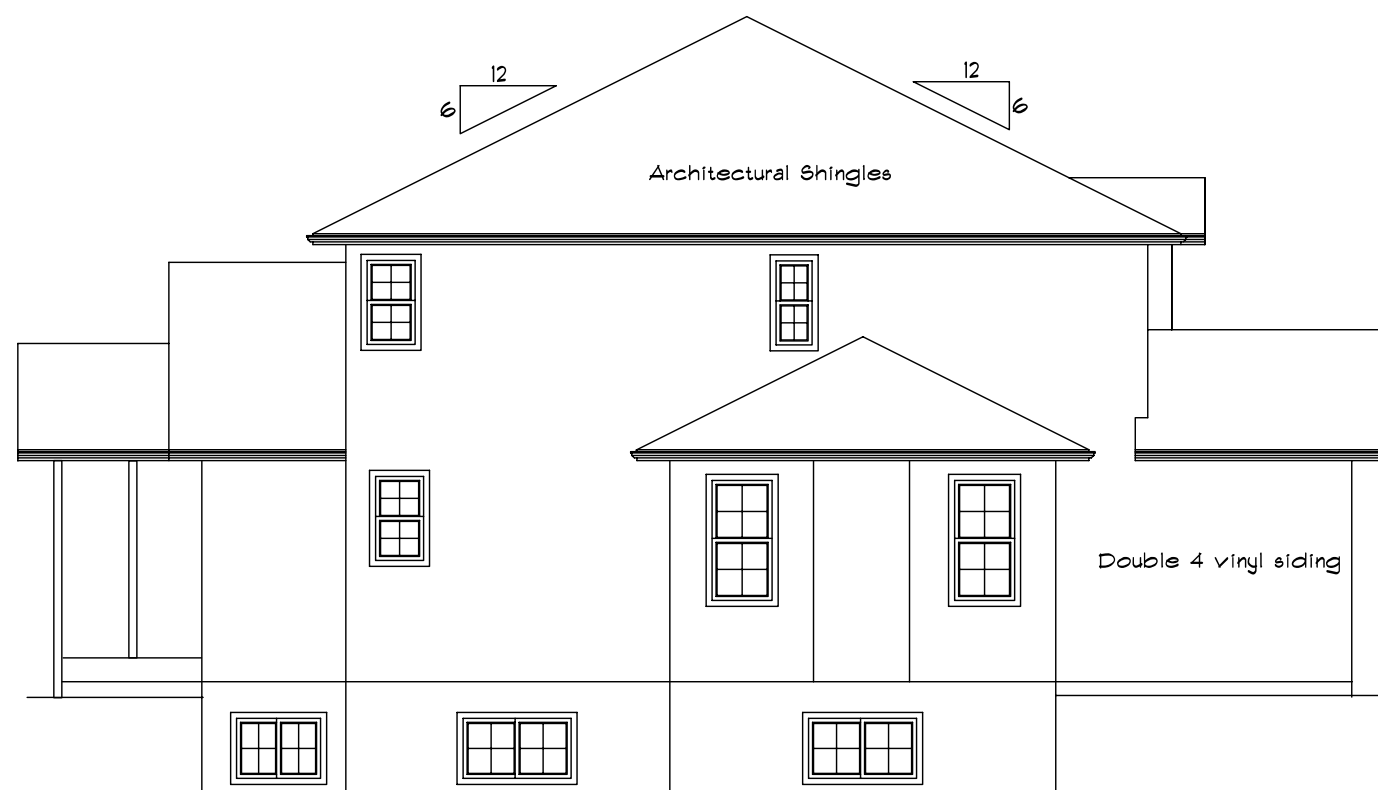

Left Elevation Scale: 1/8" = 1'-0"

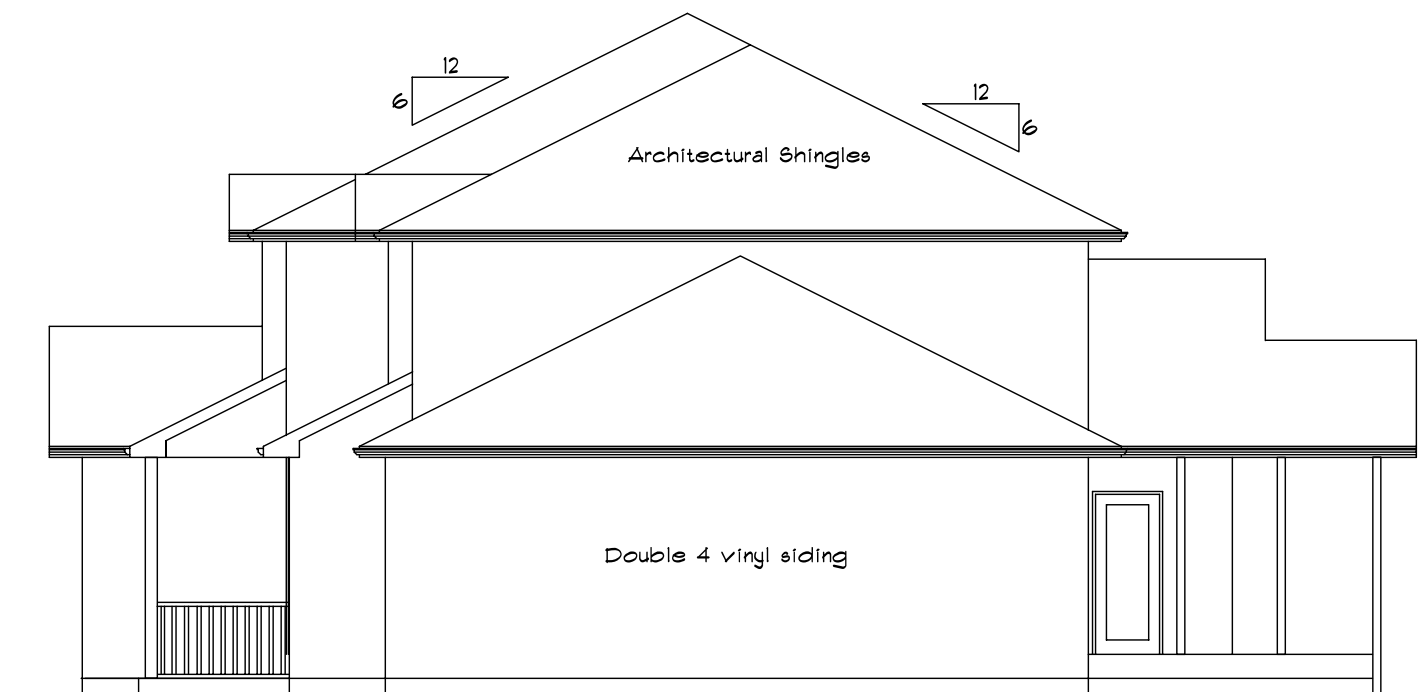

Right Elevation Scale: 1/8" = 1'-0"

Final Set

Drawn By: BJO
Date: 12/28/06

Address: 525 Chestnut Ln.
Robins, IA

Althoff Residence

PAGE: 1
Elevations