





**Front Elevation** Scale 1/4" = 1'0"


9'-0"

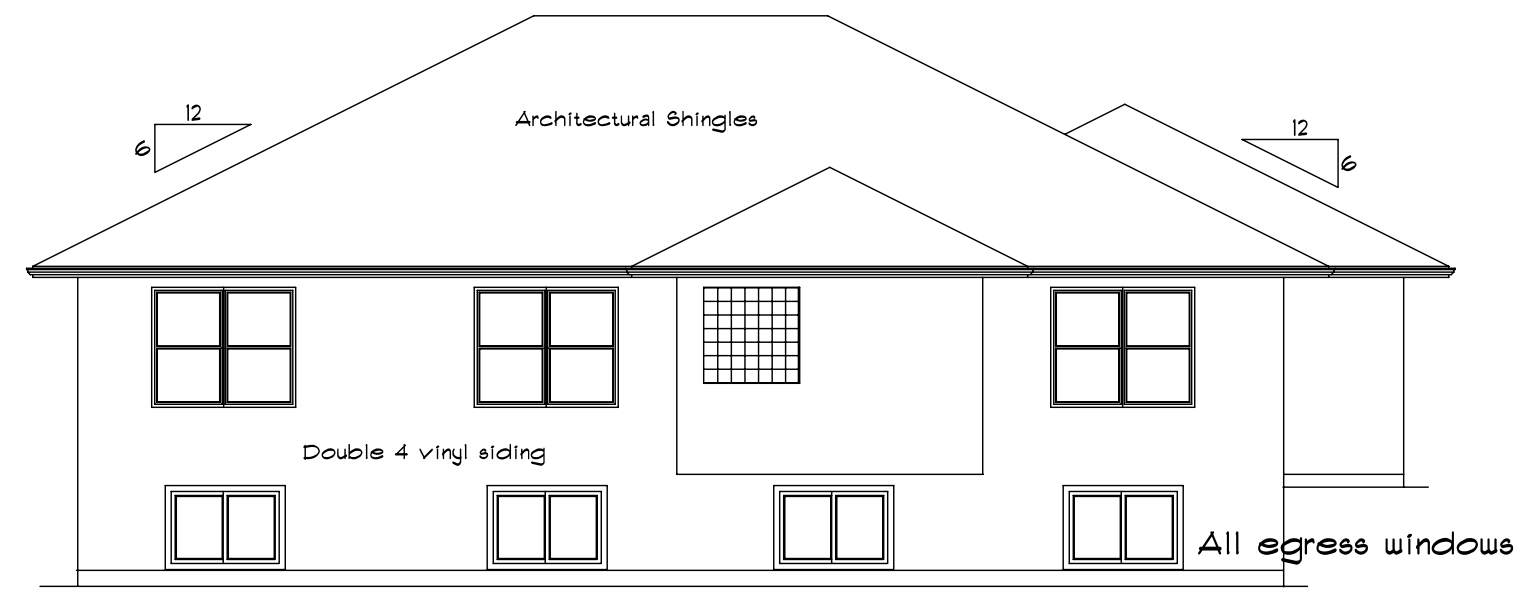

**Rear Elevation** Scale 1/8" = 1'0"

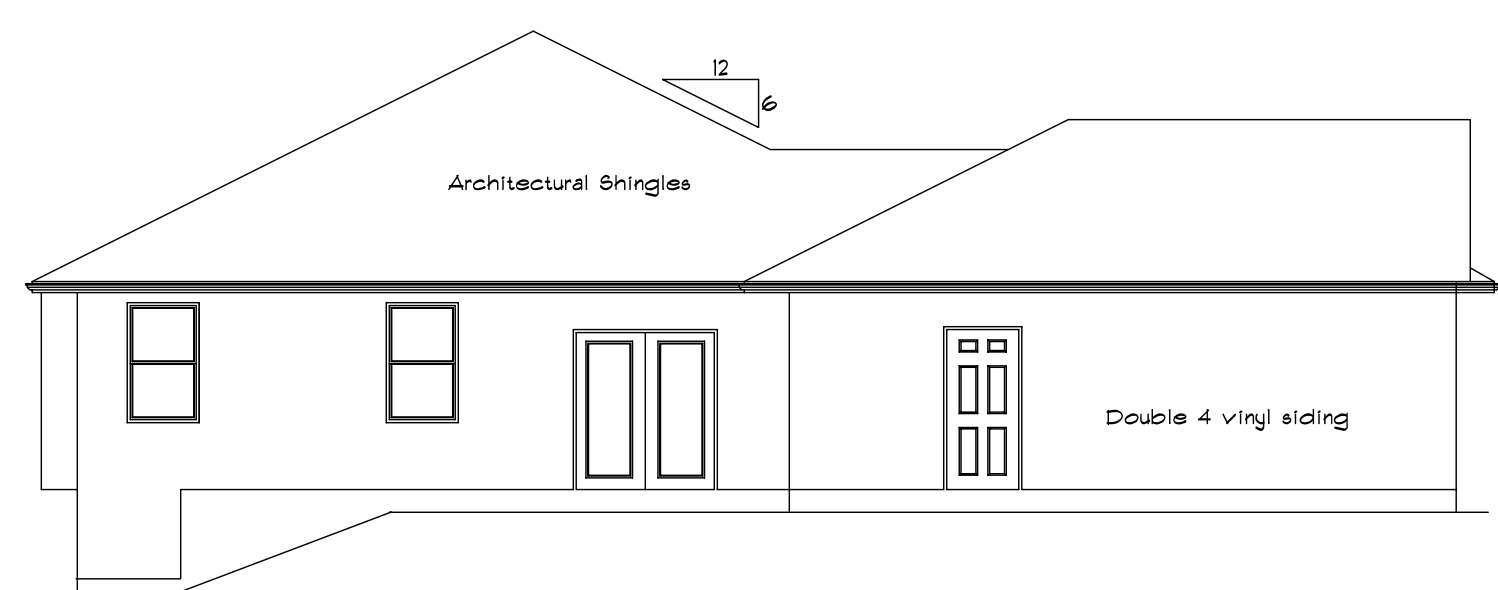

**Left Elevation** Scale 1/8" = 1'0"

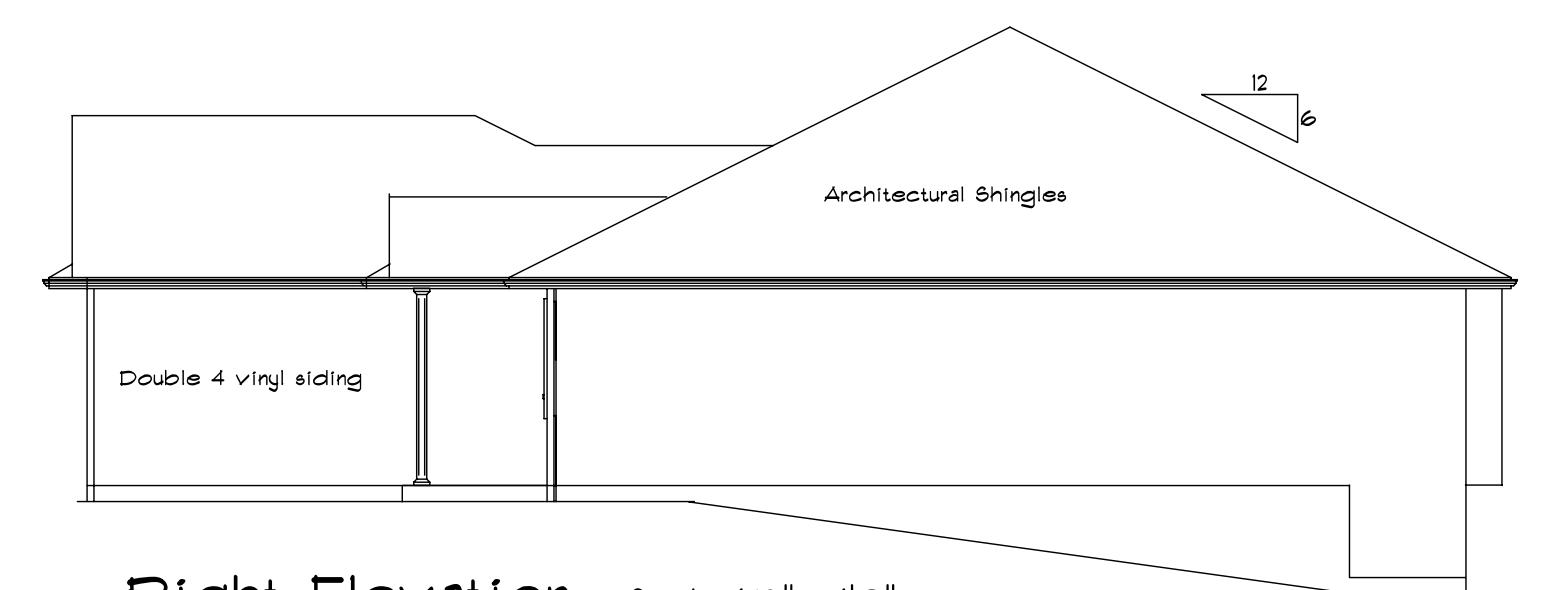

**Right Elevation** Scale 1/8" = 1'0"