





Fairview Front Elevation Scale: 1/4" = 1'-0"



Rear Elevation Scale: 1/8" = 1'-0"

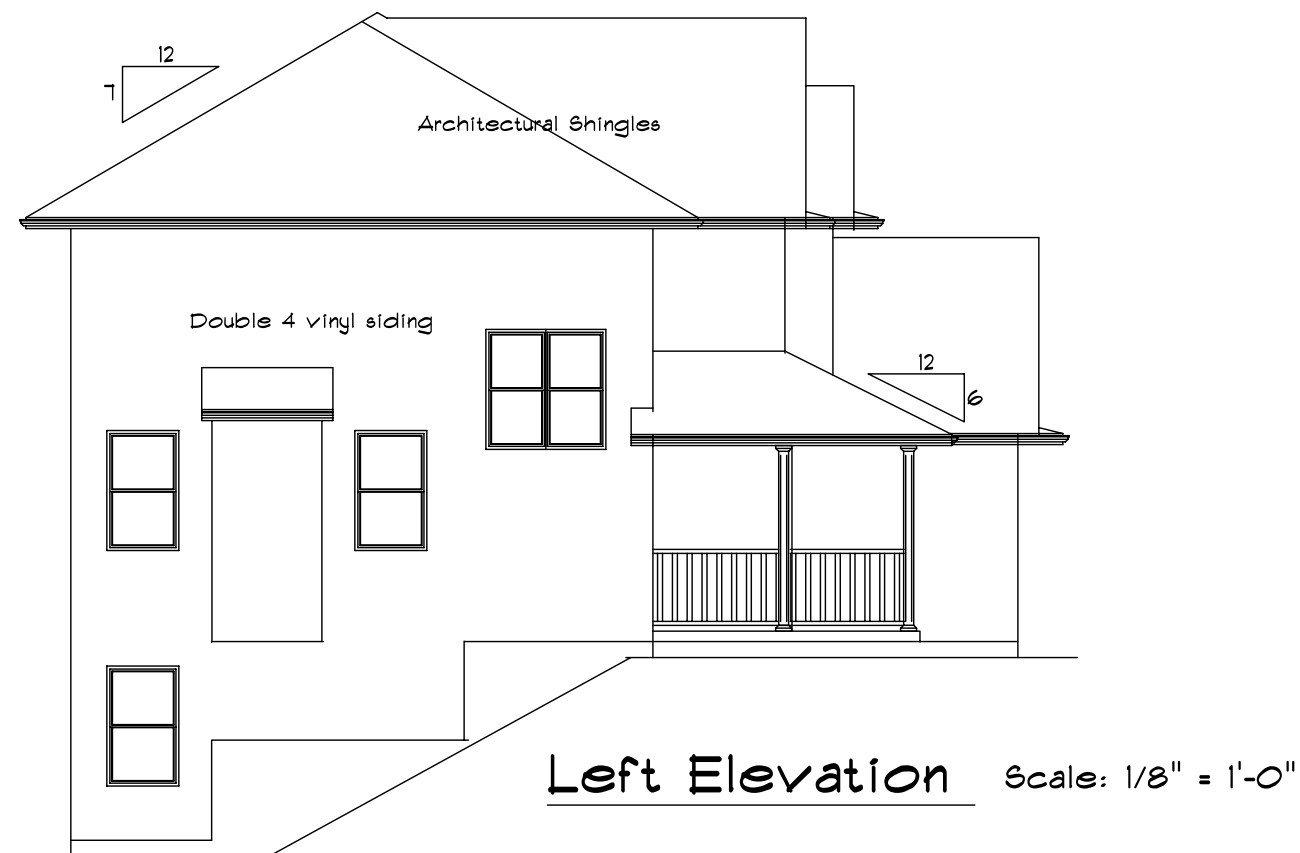

Left Elevation Scale: 1/8" = 1'-0"

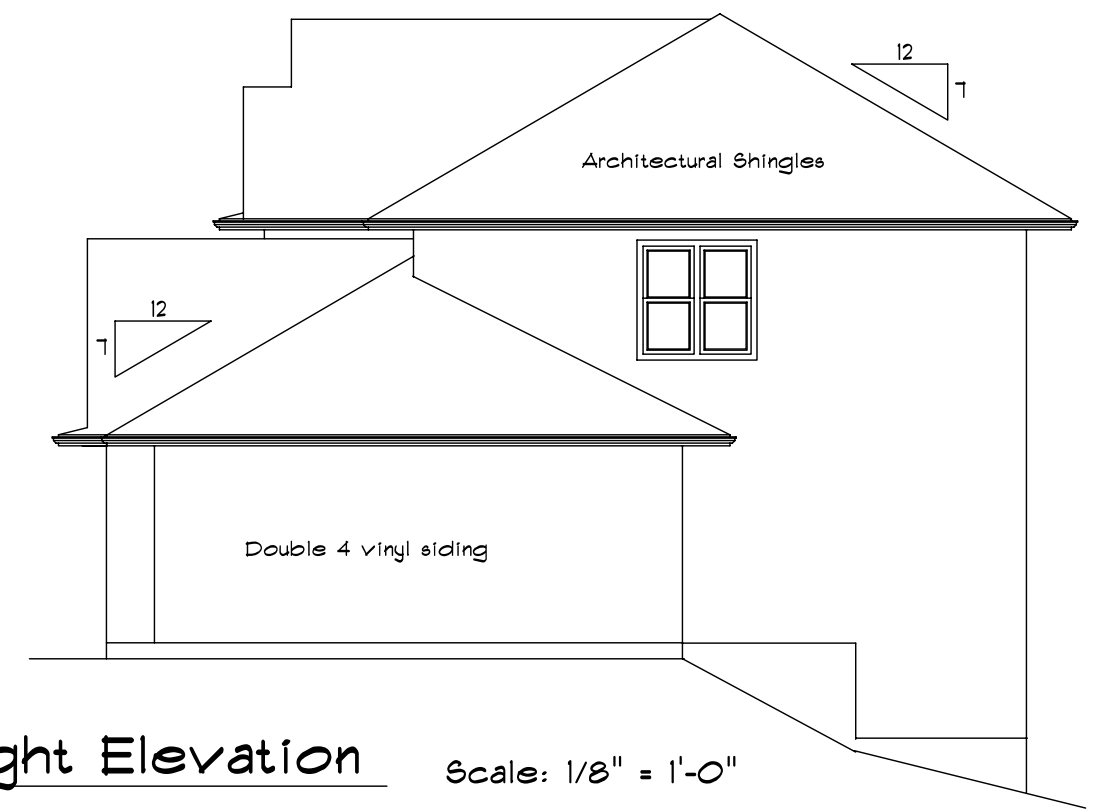

Right Elevation Scale: 1/8" = 1'-0"

Bid Set

Drawn By: BJO
Date: 2/28/07

Address: 457 Barrington Pkwy
Marion, IA

Stonegate Custom Homes
Fairview Plan

PAGE: 1
Elevations