




Front Elevation

Scale 1/4" = 1'0"




Rear Elevation

Scale 1/8" = 1'0"

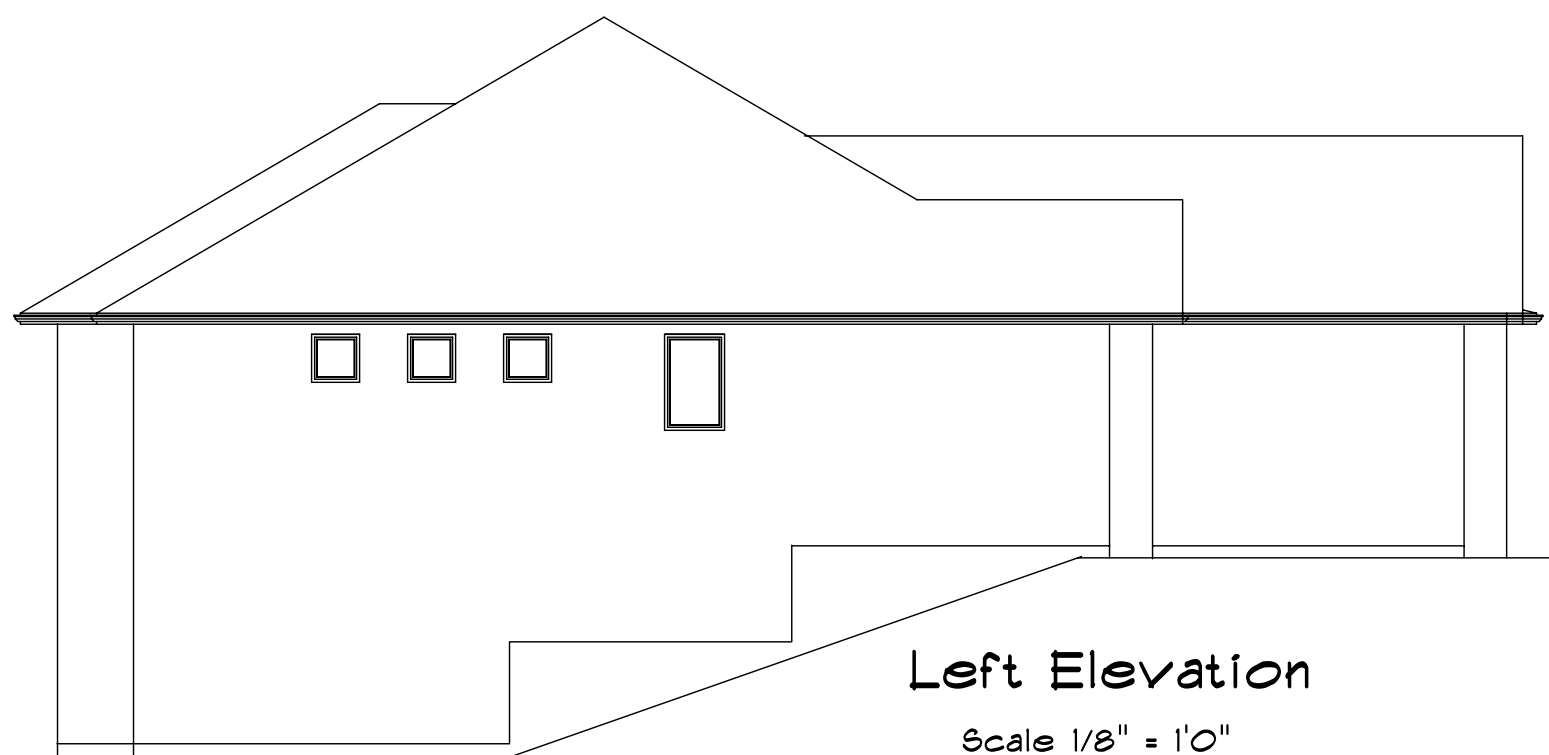

Left Elevation

Scale 1/8" = 1'0"

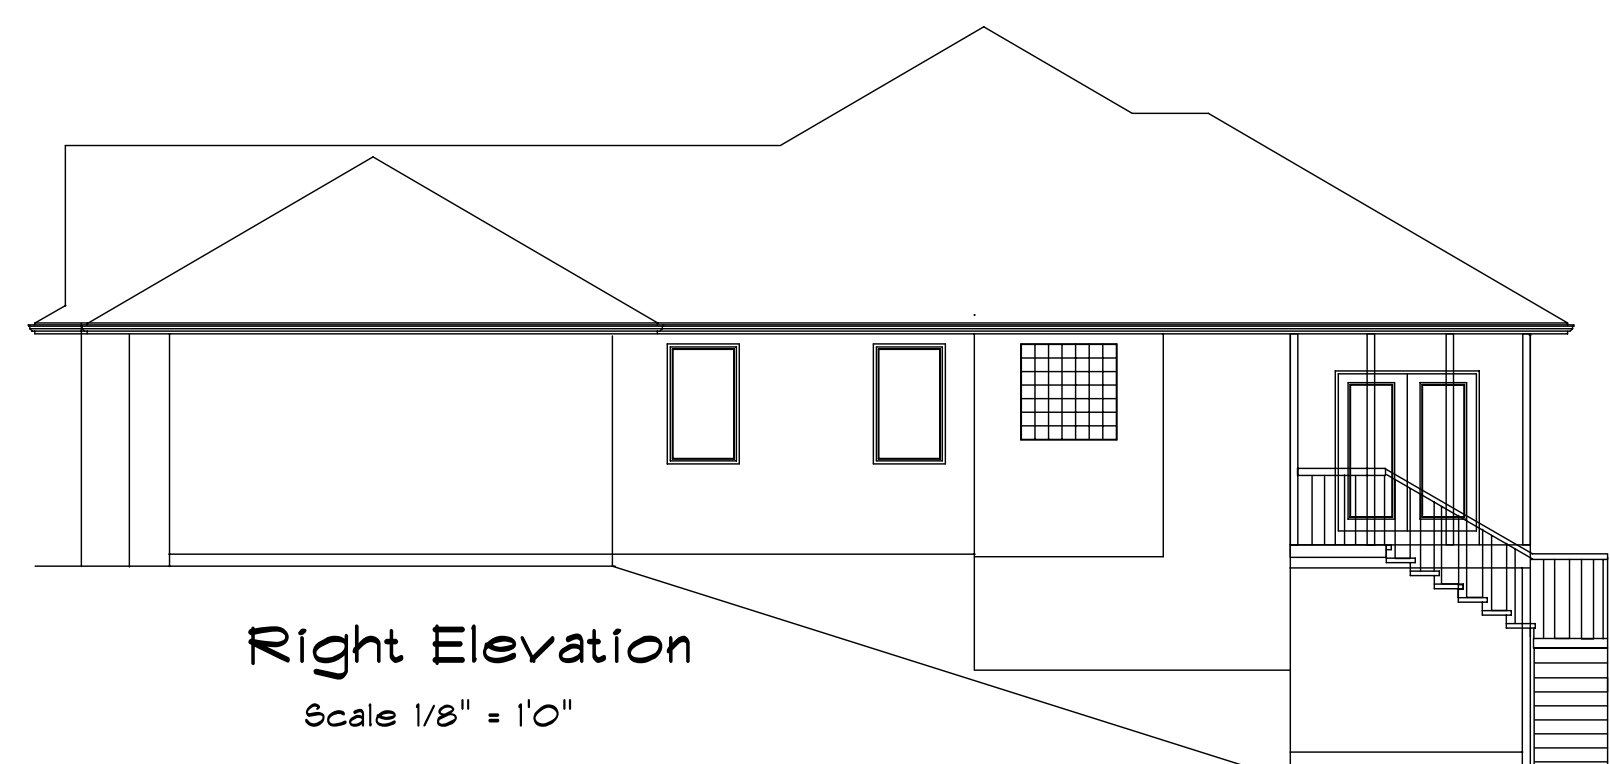

Right Elevation

Scale 1/8" = 1'0"