




Front Elevation 1/4" = 1'0"

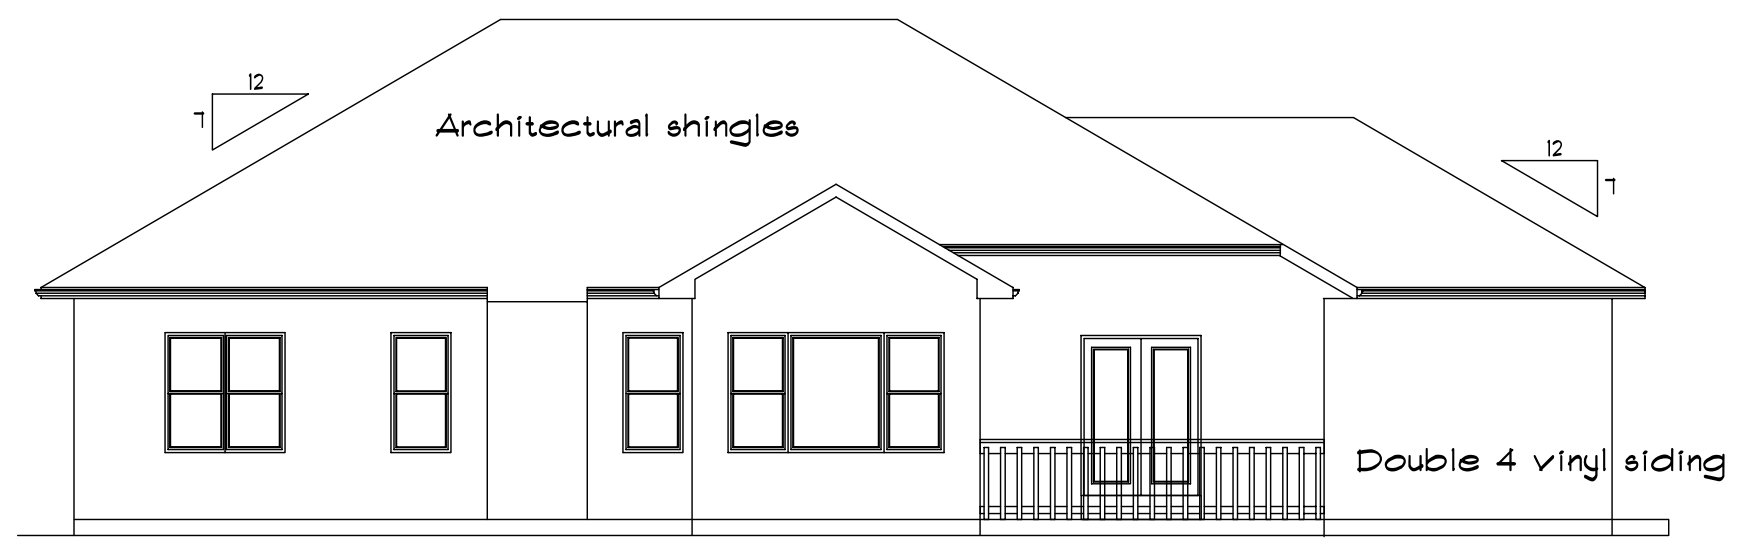

Rear Elevation 1/8" = 1'0"

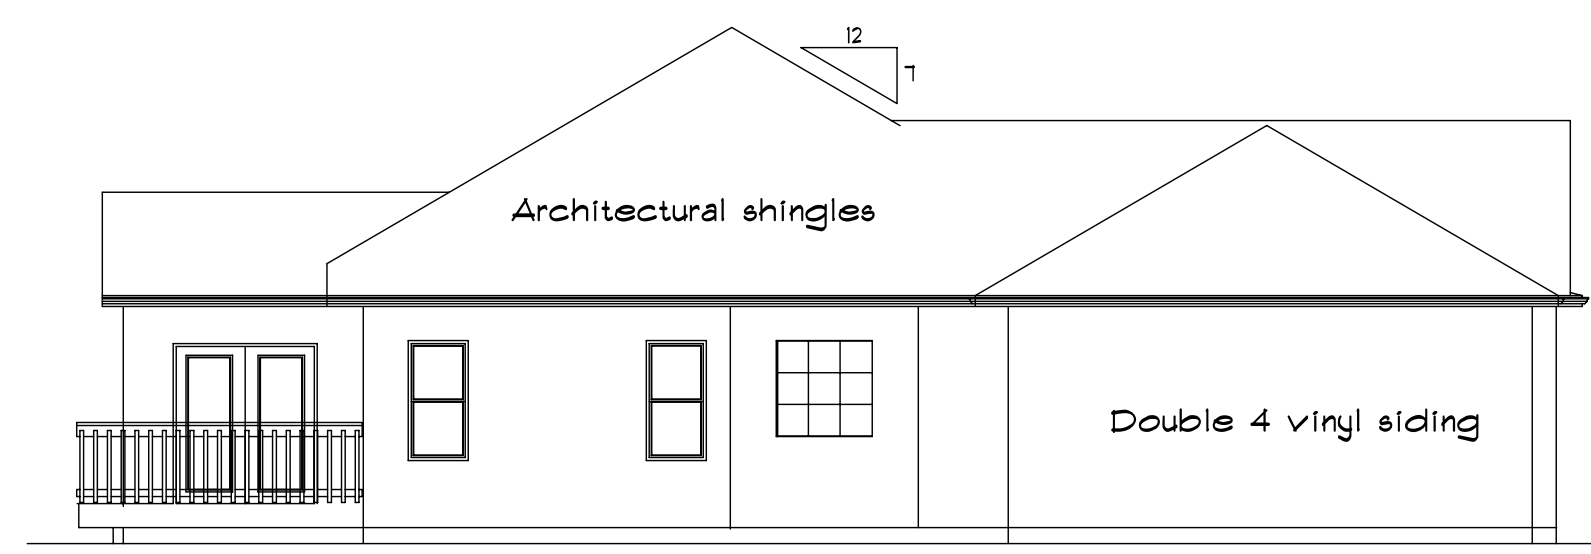

Left Elevation

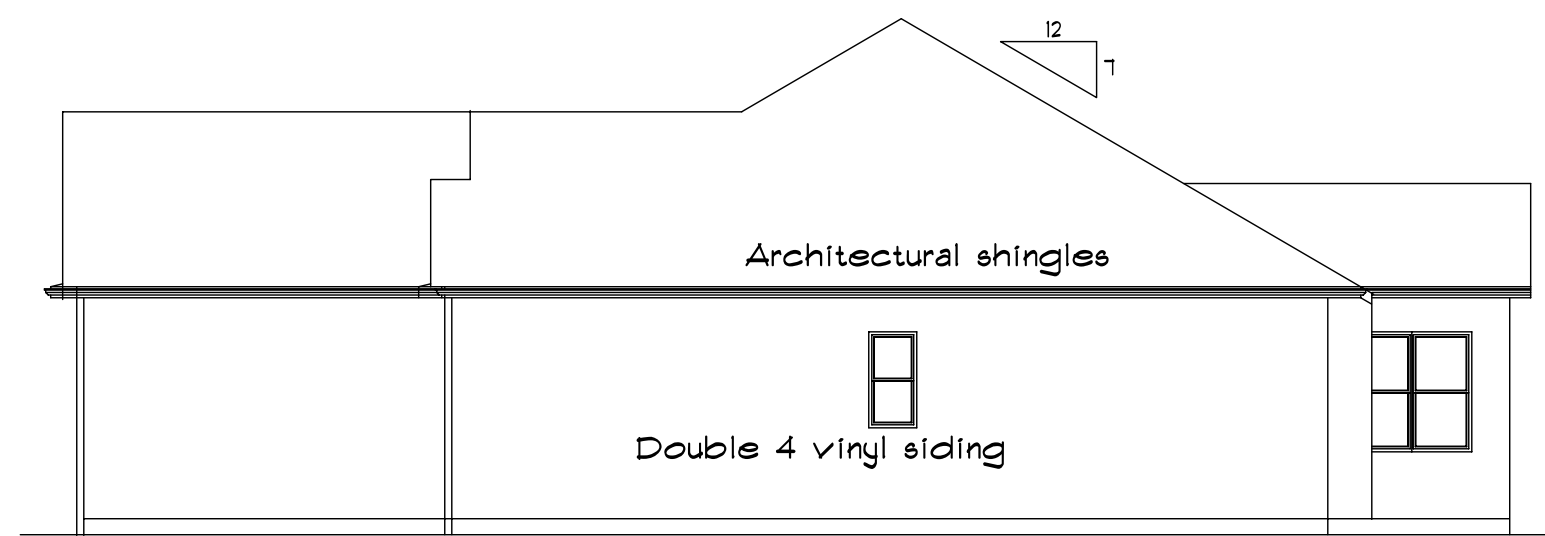

Right Elevation